



coupe A-A 1_200

0 1 2 5 10

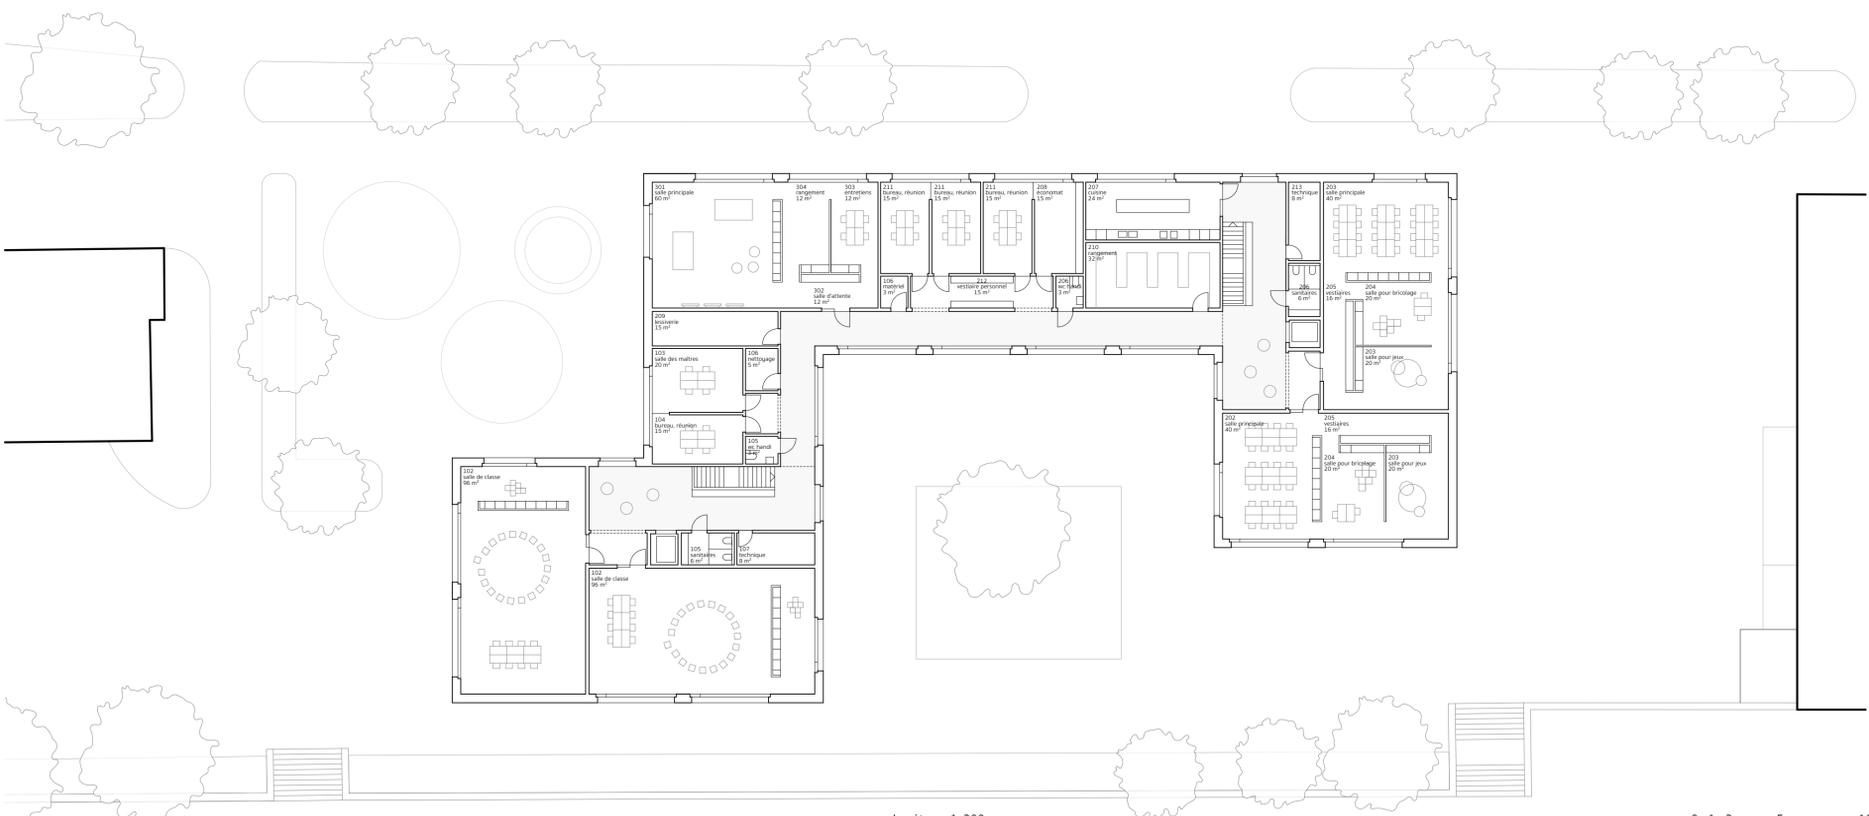

plan étage 1_200


0 1 2 5 10

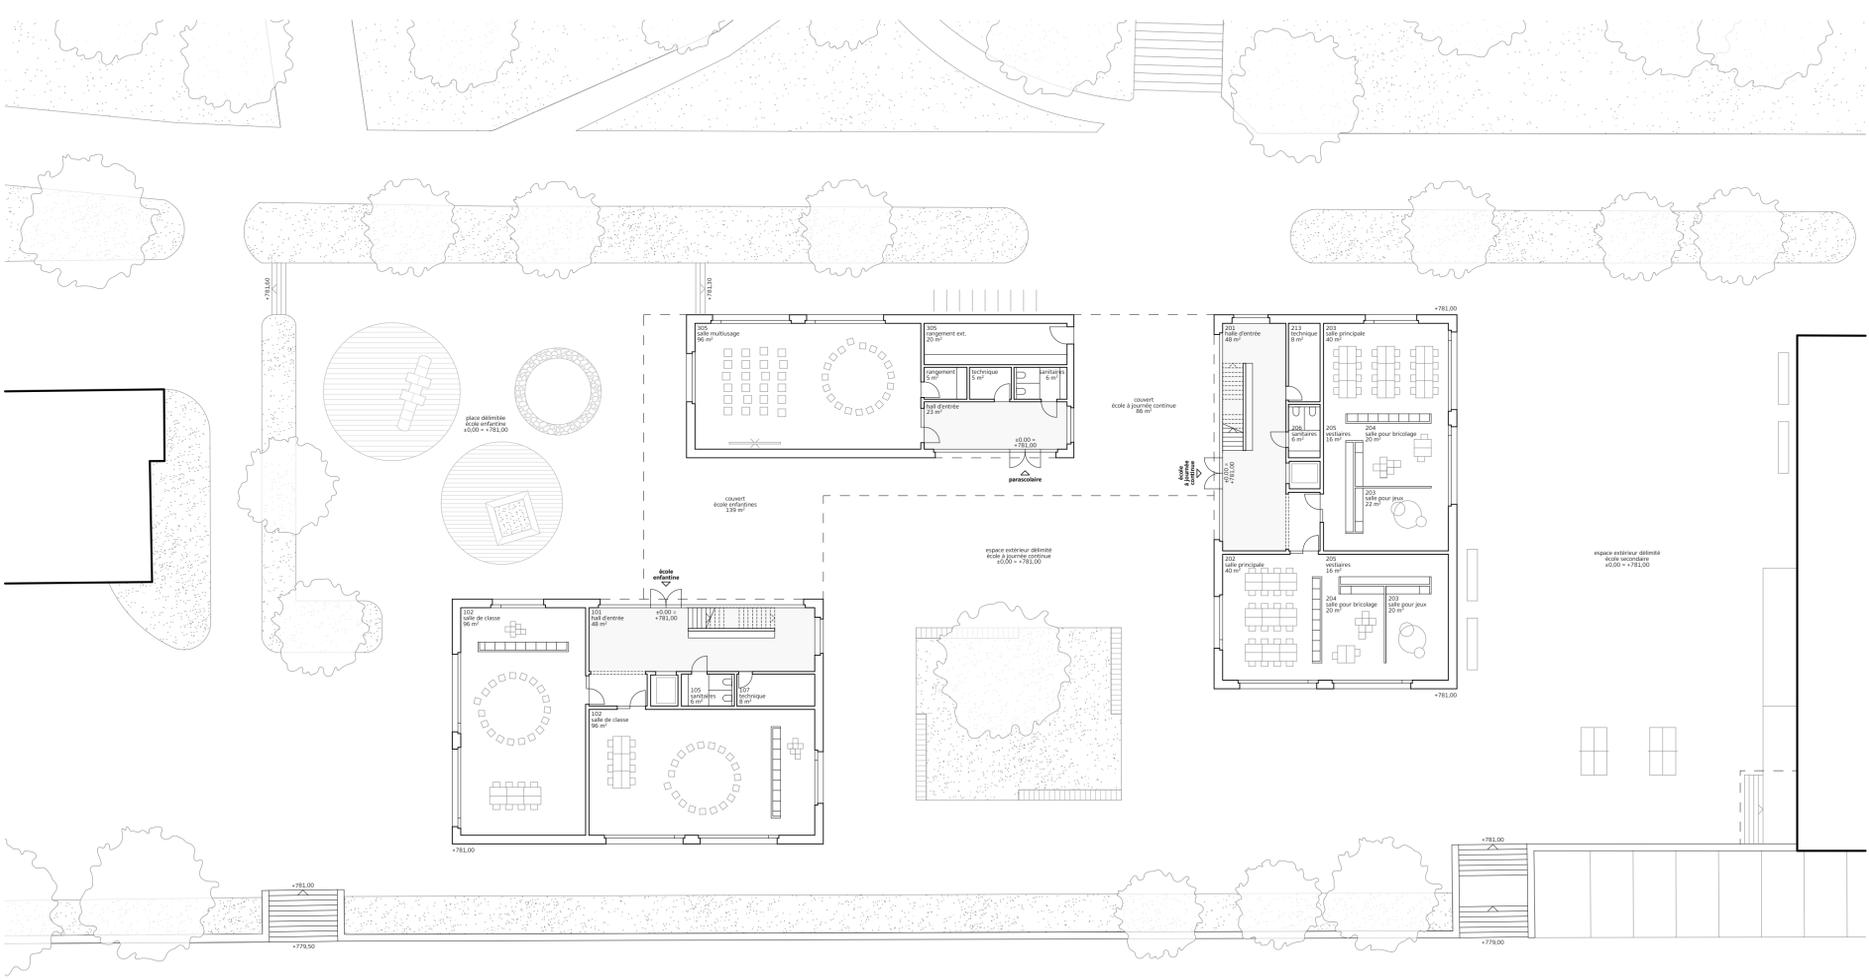

rez-de-chaussée 1_200

0 1 2 5 10



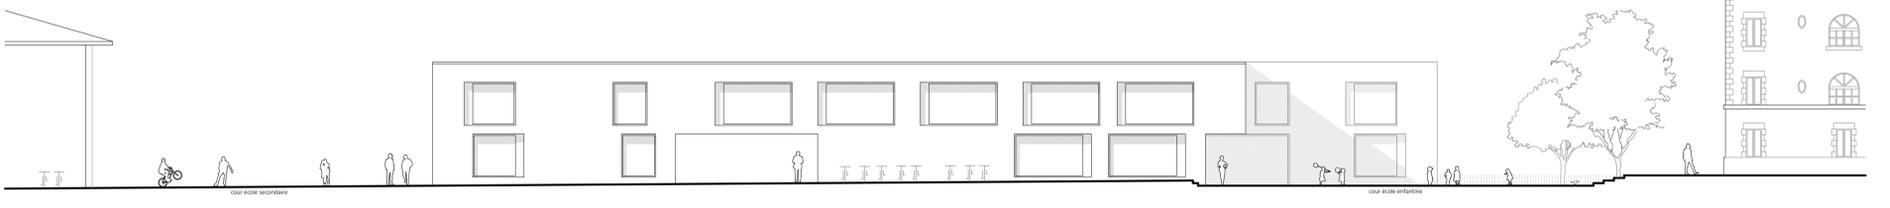


façade nord 1_200

0 1 2 5 10




coupe B-B 1_200

0 1 2 5 10

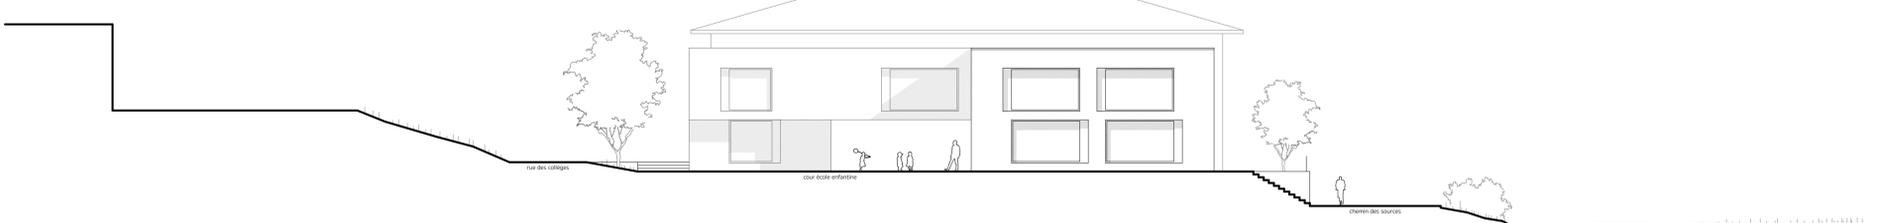

façade ouest 1_200

0 1 2 5 10

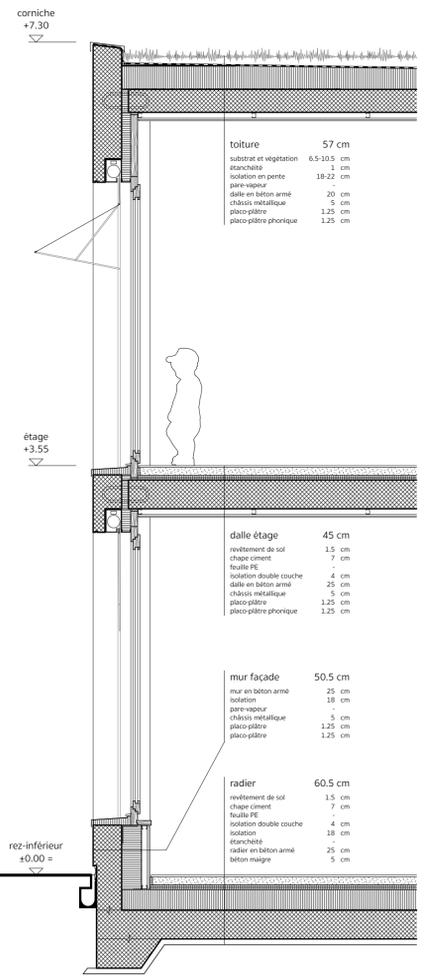

façade et détail constructif 1_30

0 0,5 1 2